



1 Lower Ground Floor
1 : 100

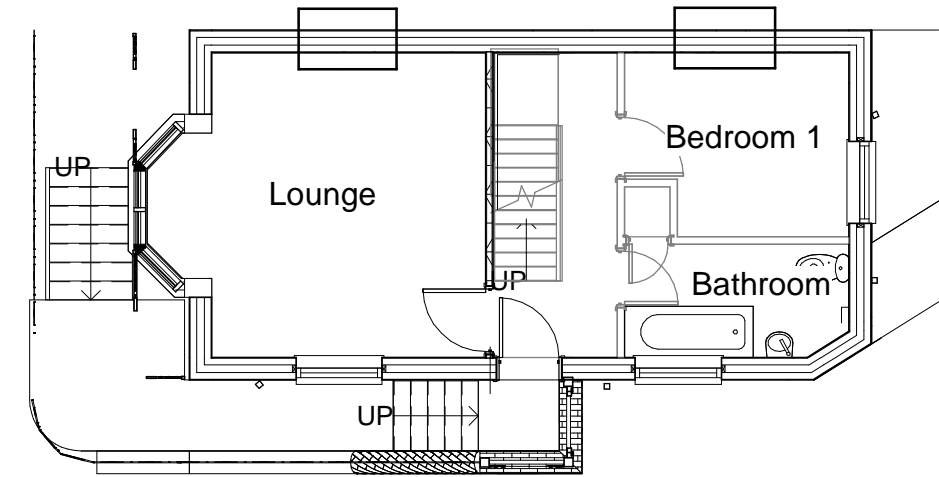

2 Upper Ground Floor
1 : 100

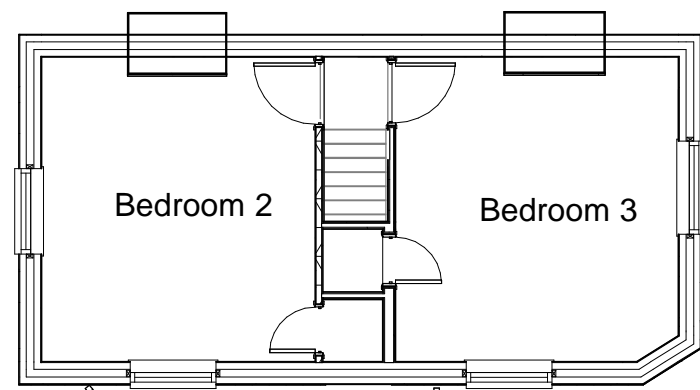

3 First Floor
1 : 100

PLANNING



Sherwood House, 8 Upper High Street,
Winchester SO23 8UT
t: 01962 820255
winchester@s4architects.co.uk
www.studiofourarchitects.com

client
Winchester City Council

project
16 Tower Street, Winchester

title
Existing Floor Plans

scale 1 : 100 paper drawn checked A3 PAA CR

date Oct 19 job no. 39034 dwg. no. 01 rev. no.

file
J:\390\39034 16 Tower Street, Winchester\drawings\02 Site survey\39034 01 & 02 existing.rvt

