


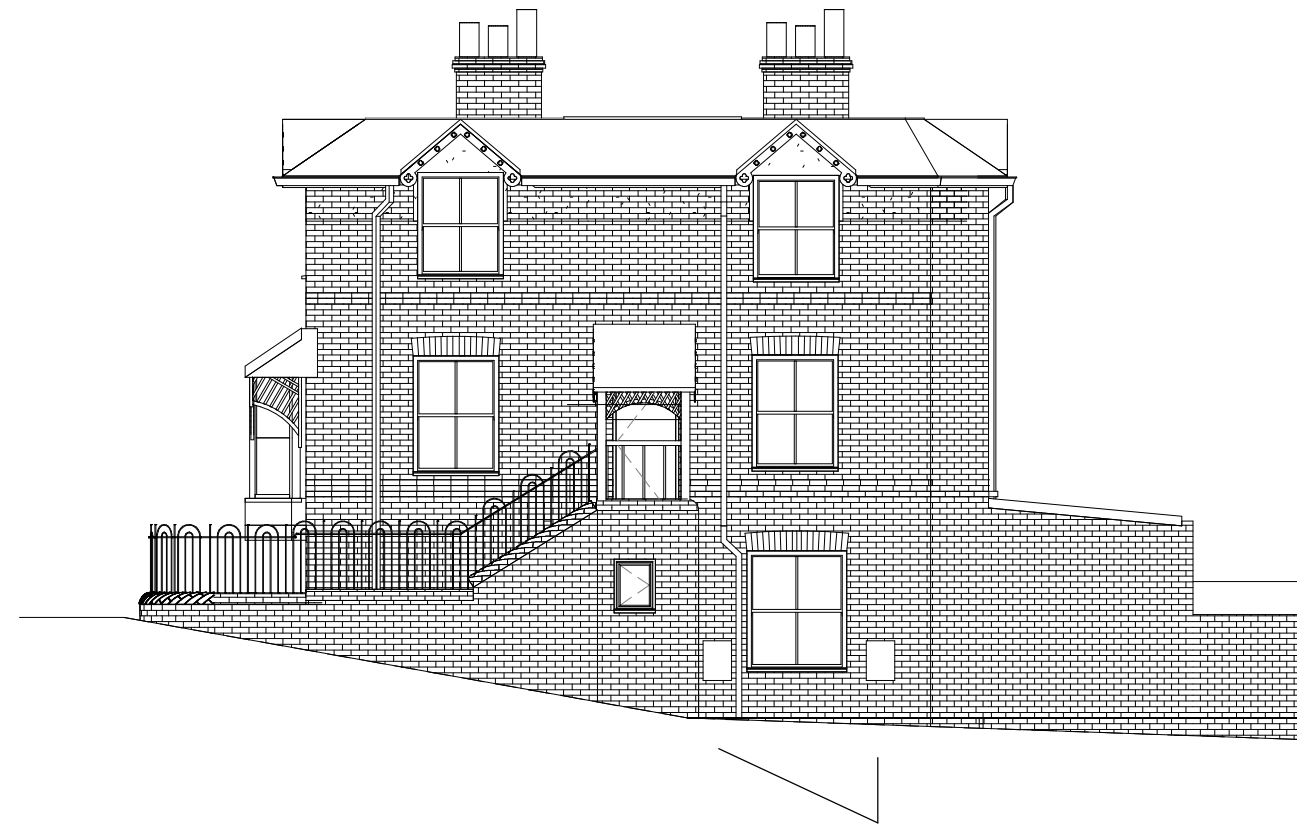

**East**  
1 : 100



**South**  
1 : 100

Meter boxes



**West**  
1 : 100

# PLANNING



Sherwood House, 8 Upper High Street,  
Winchester SO23 8UT  
t: 01962 820255  
winchester@s4architects.co.uk  
www.studiofourarchitects.com

client  
**Winchester City Council**

project  
**16 Tower Street, Winchester**

title  
**Existing elevations**

scale 1 : 100 paper drawn checked A3 PAA CR

date Oct 19 job no. 39034 dwg. no. 02 rev. no.

file J:\390\39034 16 Tower Street, Winchester\drawings\02 Site survey\39034 01 & 02 existing.rvt

