


## Upper Ground Floor

1 : 50

2

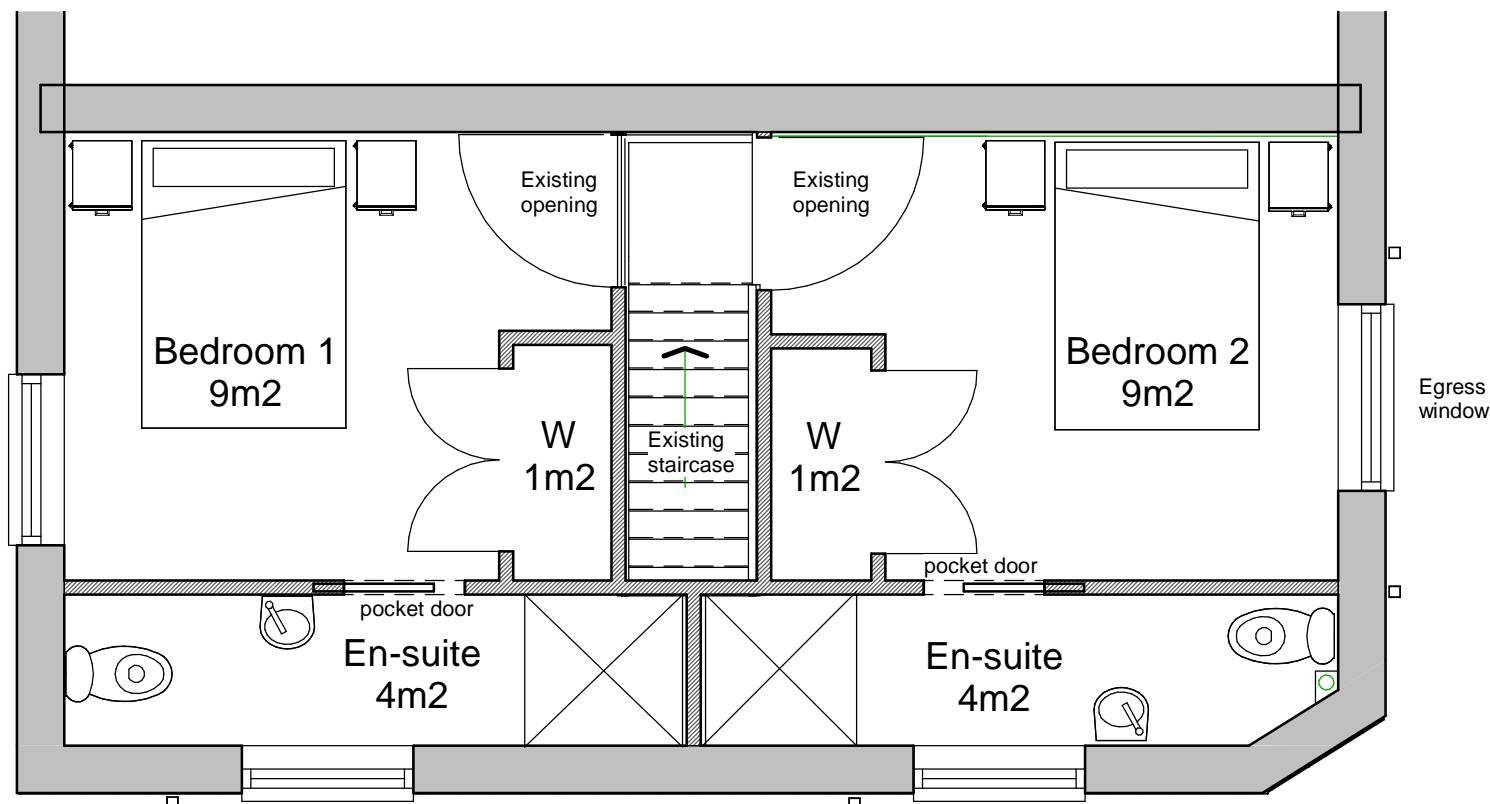

## First Floor

1 : 50

3



# PLANNING

D	CR	Drawing updated	09.06.20
C	CR	Drawing updated	10.02.20
B	CR	Drawing updated	07.02.20
A	CR	Layouts updated	05.02.20



Sherwood House, 8 Upper High Street,  
Winchester SO23 8UT  
t: 01962 820255  
winchester@s4architects.co.uk  
www.studiofourarchitects.com

client  
**Winchester City Council**

project  
**16 Tower Street, Winchester**

title  
**Proposed Flat 2**

scale  
**1 : 50** paper drawn checked  
**A3 CR CR**

date  
**Oct 19** job no. **39034** dwg. no. **06** rev. no. **D**

file  
J:\390\39034 16 Tower Street, Winchester\drawings\03 Planning\39034 planning C.rvt