




**South**  
1 : 100

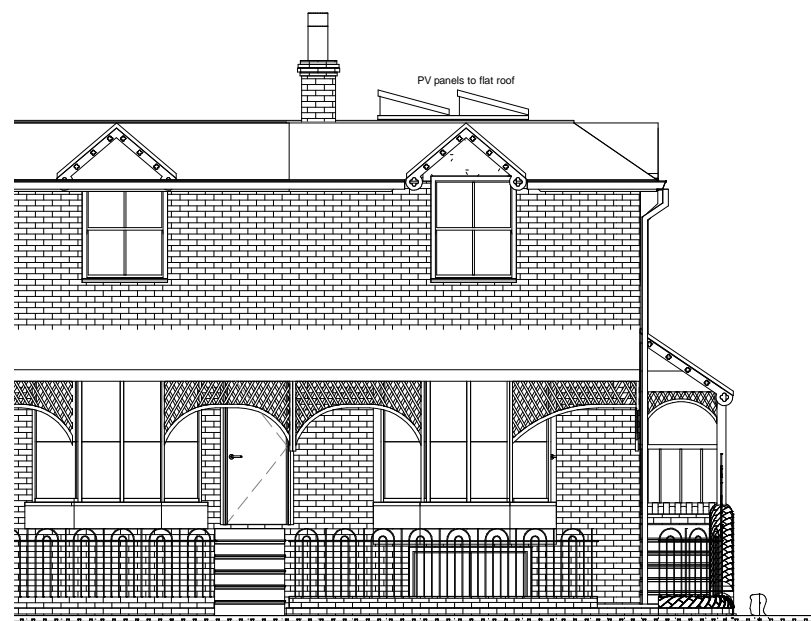

**West**  
1 : 100

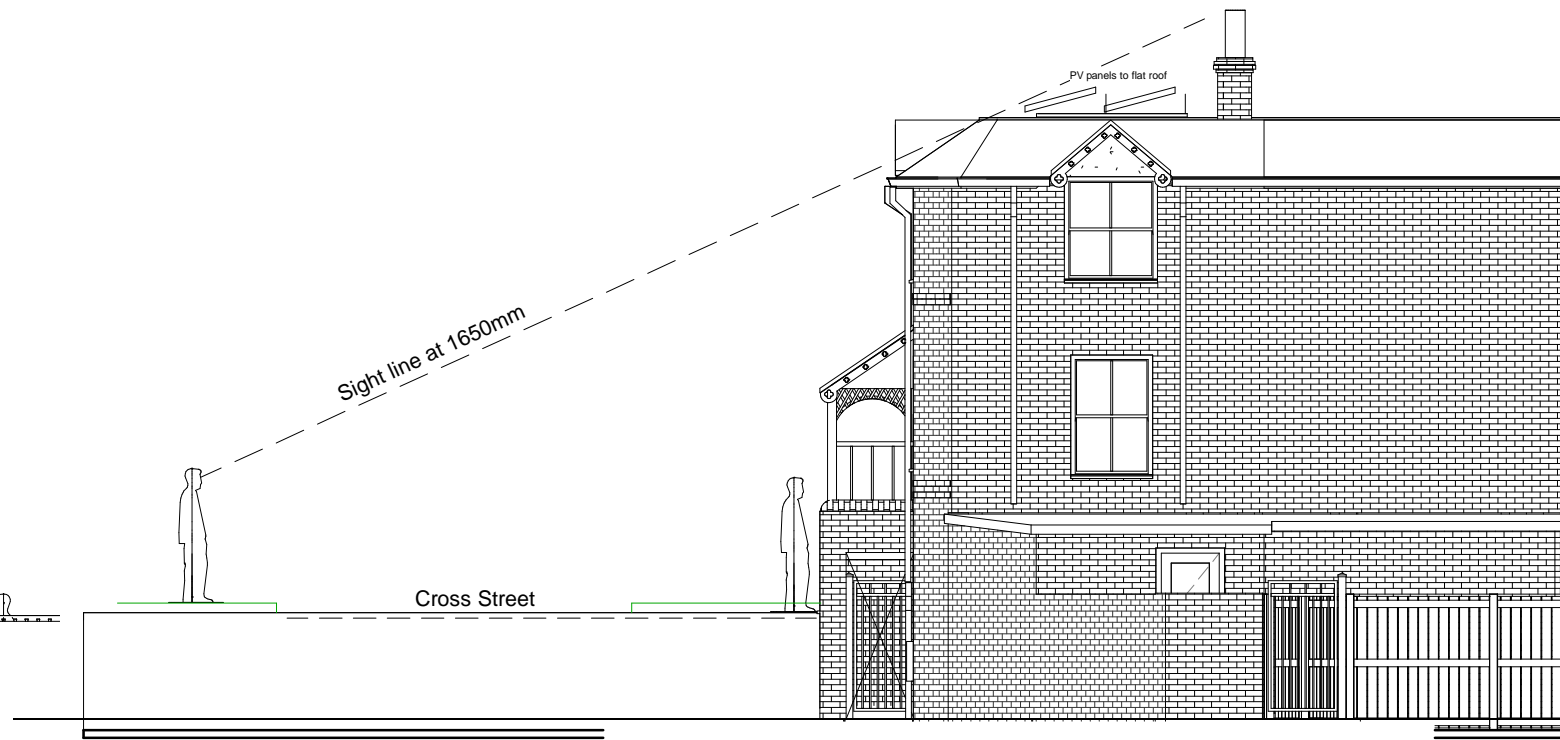

**East**  
1 : 100

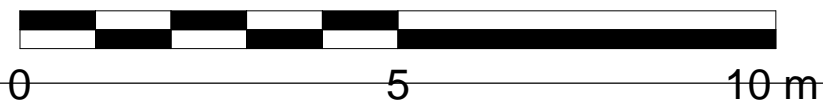

A CR **PLANNING** 07.05.20



Sherwood House, 8 Upper High Street,  
Winchester SO23 8UT  
t: 01962 820255  
winchester@s4architects.co.uk  
www.studiofourarchitects.com

client  
**Winchester City Council**

project  
**16 Tower Street, Winchester**

title  
**Proposed elevations**

scale 1 : 100 paper drawn checked A3 PAA CR

date Oct 19 job no. 39034 dwg. no. 07 rev. no. A

file J:\390\39034 16 Tower Street, Winchester\drawings\03 Planning\39034 planning C.rvt