


OPTION 1

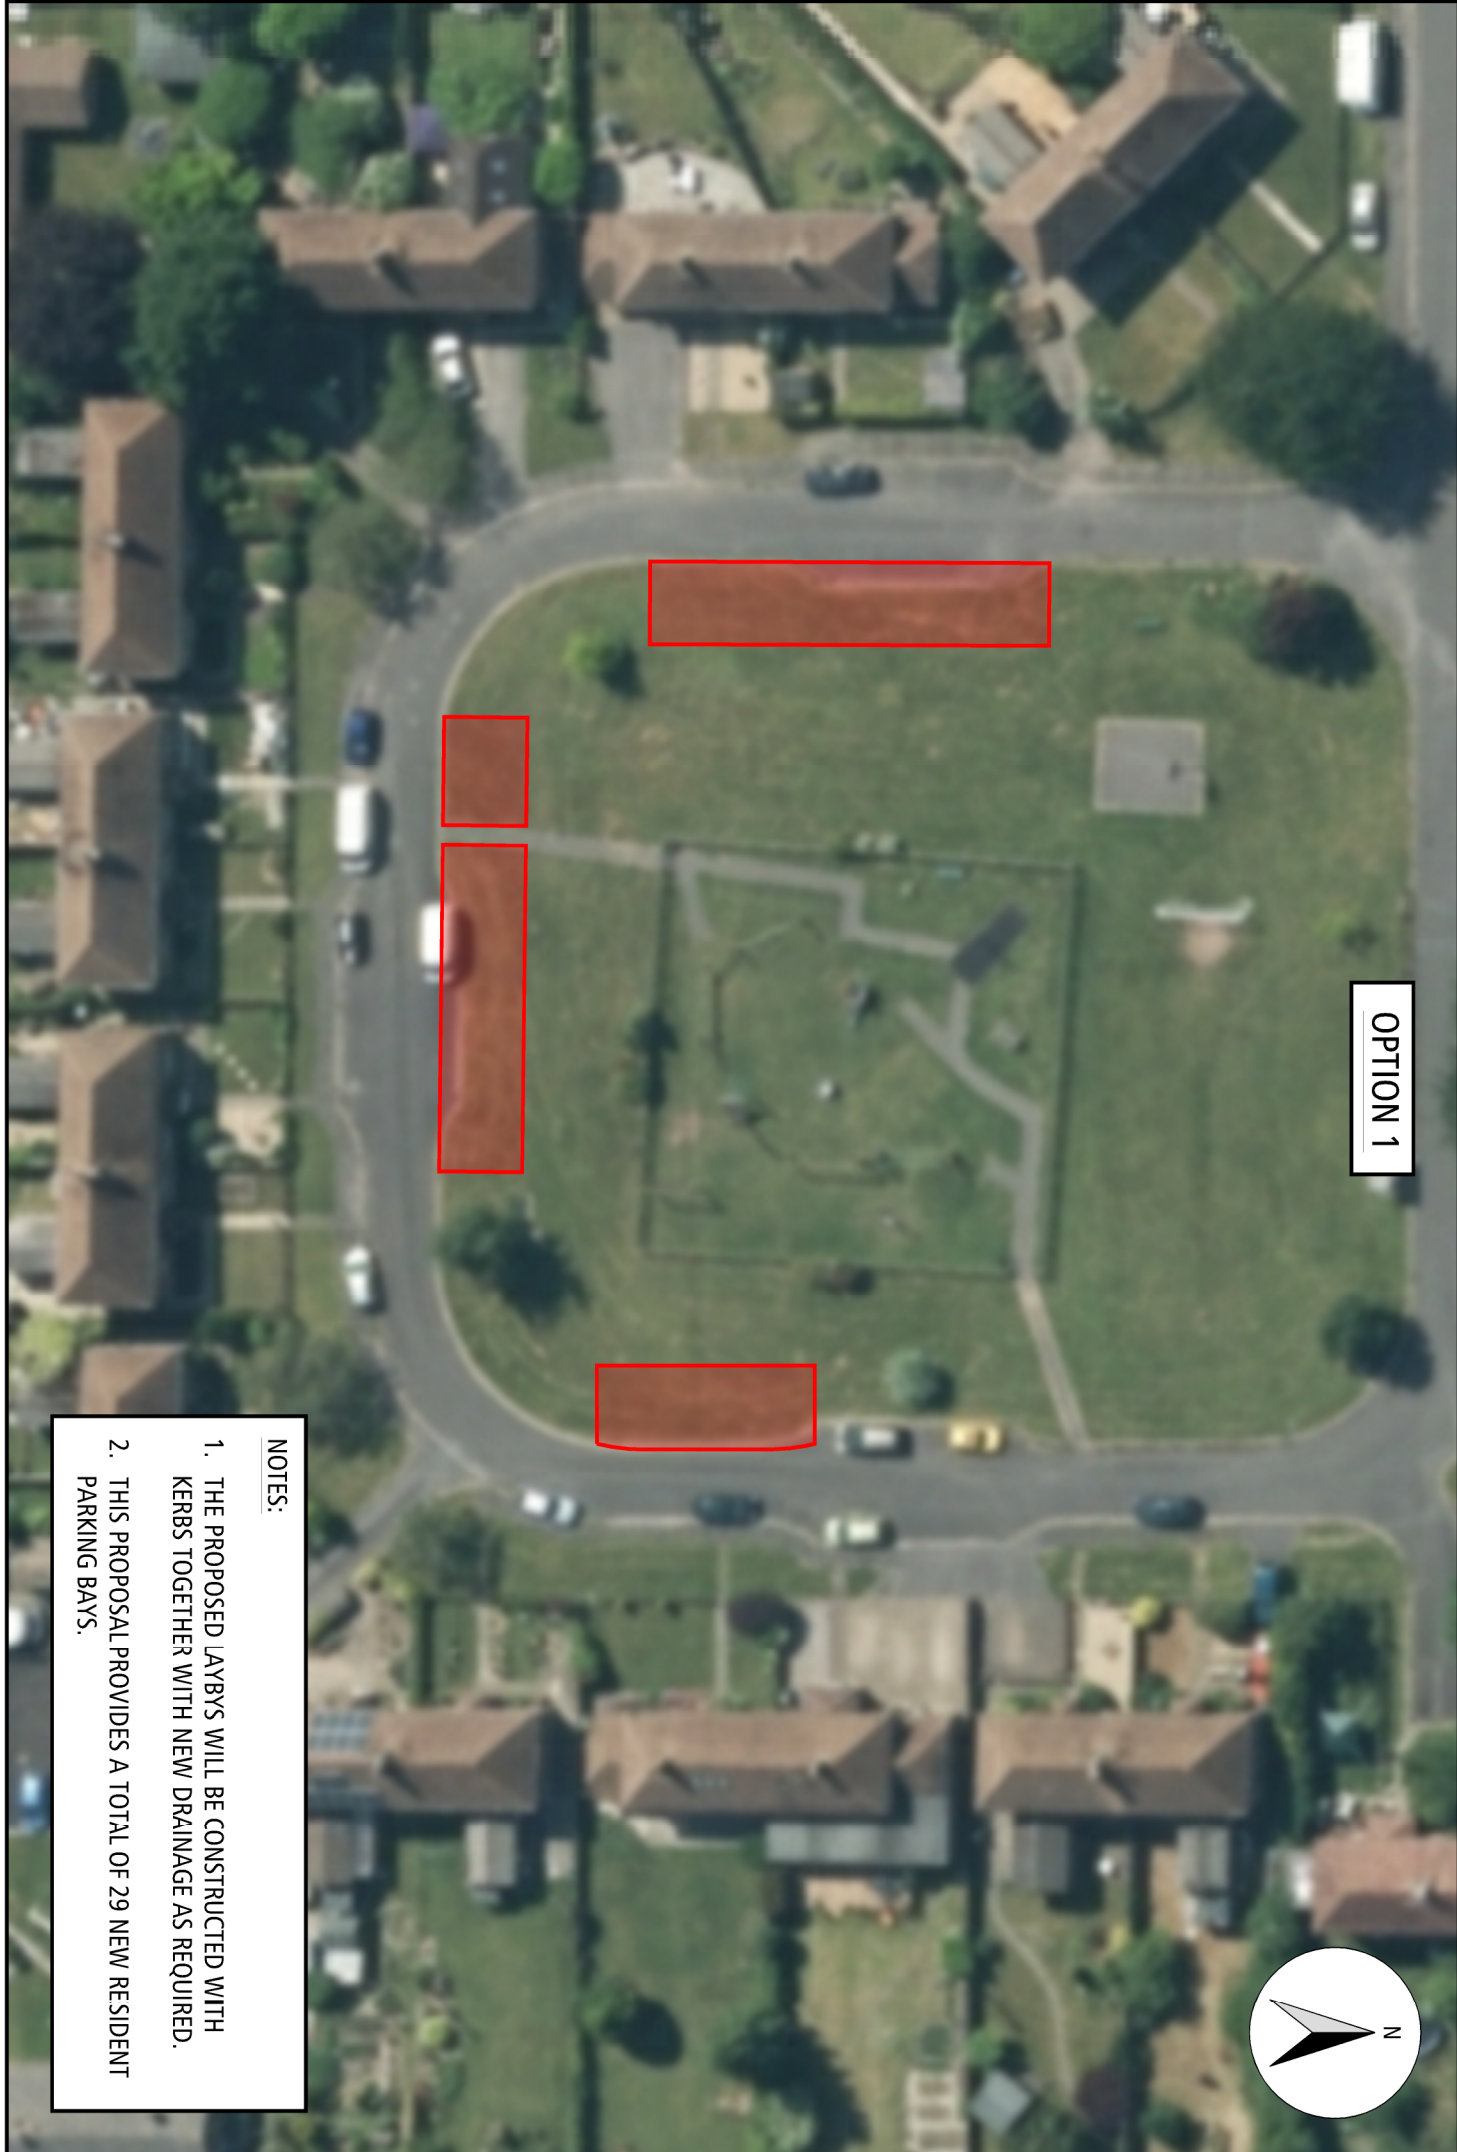

NOTES:

1. THE PROPOSED LAYBYS WILL BE CONSTRUCTED WITH KERBS TOGETHER WITH NEW DRAINAGE AS REQUIRED.
2. THIS PROPOSAL PROVIDES A TOTAL OF 29 NEW RESIDENT PARKING BAYS.