

Parking Types Schedule - External vs MSCP		
Count	Comments	Mark
21	External Parking	
12	External Parking	Resident
External Parking: 33		
240	Parking within MSCP	
14	Parking within MSCP	Future EV
Parking within MSCP: 254		
Grand total: 287		

Parking Types Schedule	
Count	Type
11	Disabled Parking, 2.5m x 3.75 (Tarmac)
4	Disabled-Parent-EV
12	Electric Parking Bay, 2.5 x 5.0m (Tarmac)
54	Standard Bay (Tarmac)
3	Standard Parking Bay, 2.4m x 4.8m External
20	Standard Parking Bay, 2.4m x 5.0m External
174	Standard Parking Bay, 2.5m x 5.0m (Waffle)
9	Standard Parking Bay, 2.5m x 5.0m External
Grand total: 287	

Parking Schedule					
Count	Level	Type	Comments	Comments	Mark
1	Level 00-01	Disabled Parking Bay	External Parking	Resident	
10	Level 00-01	Disabled Parking Bay	Parking within MSCP		
4	Level 00-01	Disabled-Parent-EV	Parking within MSCP		
12	Level 00-01	Electric Charging Point	Parking within MSCP		
40	Level 00-01	Standard Parking Bay	Parking within MSCP		
14	Level 00-01	Standard Parking Bay	Parking within MSCP	Future EV	
21	Level 00-01	Standard Parking spaces	External Parking		
11	Level 00-01	Standard Parking spaces	External Parking	Resident	
Level 00-01: 113					
87	Level 02-03	Standard Parking Bay	Parking within MSCP		
Level 02-03: 87					
87	Level 04-05	Standard Parking Bay	Parking within MSCP		
Level 04-05: 87					
TOTAL: 287					

Details

16
A (16) 0013 Deck
A (16) 0019 Retaining wall detail - centre grid
A (16) 0023 Multi storey car park, bulkhead internal corner at ramp deep basement and filled up level
A (16) 0034 Multi storey car park, kerbstone gable grid, ground level
A (16) 0034 Multi storey car park, bulkhead longitudinal grid high point filled up leve/

23
A (23) 0009 Multi storey car park, joints composite joint
A (23) 0010 Multi storey car park, joints compression joint
A (23) 0011 Multi storey car park, edge joint
A (23) 0012 Car park deck/ramp joint - low point
A (23) 0013 Multi storey car park, joints ramp low
A (23) 0014 Car park deck/ramp joint - high point
A (23) 0015 Car park ramp - composite joint
A (23) 0019 Multi storey car park, joints low point with coping stone
A (23) 0063 Car park joint between car park deck and the staircase door entry
A (23) 0065 Multi storey car park, joints expansion joint staircase - weathered level
A (23) 0071 Multi storey car park, joints, centre grid, high point
A (23) 0071 Multi storey car park, joints, filling stone joint, low point with groove profile in gutter
A (23) 0134

27
A (27) 0003 Split level section through - centre grid
A (27) 0004 Section through eaves - low point - standard level
A (27) 0005 Multi storey car park, parapet longitudinal grid high point standard upper level
A (27) 0006 Section through gable end - standard level
A (27) 0020 Parapet detail above the ramps

52
A (52) 0002 Drainage
A (52) 0003 Multi storey car park, drainage connection longitudinal grid down-pipe
A (52) 0005 Carpark rainwater pipe detail along longitudinal axis - standard level
A (52) 0005 Carpark rainwater pipe along longitudinal axis - top floor
A (52) 0006 Multi storey car park, drainage connection centre grid down pipe, ground level
A (52) 0007 Multi storey car park, drainage connection centre grid down pipe, standard upper level
A (52) 0008 Multi storey car park, drainage connection centre grid down pipe, top level

- Light:
- Cladding/column Mounted
 - Column Mounted at 3m above the finished floor level
 - Mounted to PV roof
 - Mounted to staircore

MATERIALS

Parking Bay - Waffle anti-slip structure - R11	Tarmac
Traffic Lane: Smooth Anti-slip Surface - R12	Blockwork
Ramps (Typical Level): Smooth Anti-slip Surface - R12	Block paving
Precast Concrete Elements	Changes

EMPLOYER:


Winchester City Council
The Guildhall, City Offices, Colebrook St
Winchester, SO23 9LJ

SUBCONTRACTOR:

Goldbeck Construction LTD
Eagle 2, Hatchford Way, Coventry Road
Birmingham, B26 3RZ

BUILDING SITE:

building site: Barfield Cl, Winchester SO23 9SQ, United Kingdom

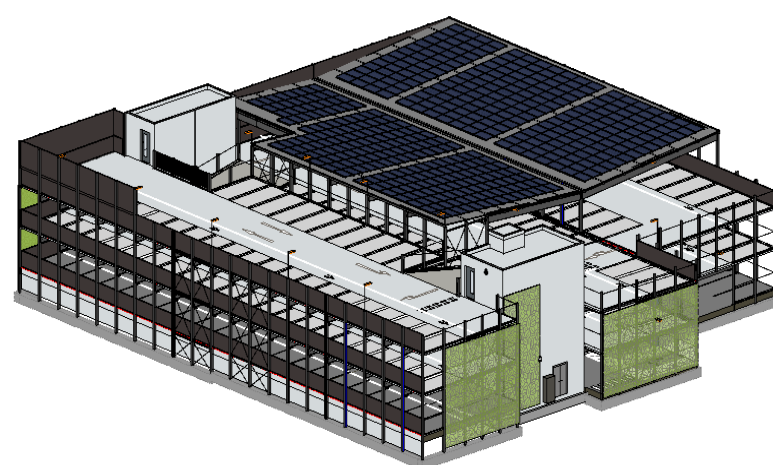

±0.000 = 38.950 m.a.s.l.

EXECUTION DESIGN

002	07/04/2021	JJ/M.O.B.	Staircases tags added, balustrades and handrails in staircases added. Whole floor stamped
-----	------------	-----------	---

index	date	name/checked	revision
drawn	08/03/2021	JJ	
checked	09/03/2021	M.O.B.	

scale As indicated @A0

project

Vaultex Multi-Storey Car Park, Winchester

BH0198

contents

Level 02+03

Format: DWG A0, 1189 x 841 mm

Drawing Number: VTX-GBC-ZX-XX-DR-A-0003

08 report:BH0198-5-01-00-02-02-0010

Scale 1:200

0 1 2 3 4 5 10 15 20 25

