



KEY
 PROPOSED PARKING AREAS.

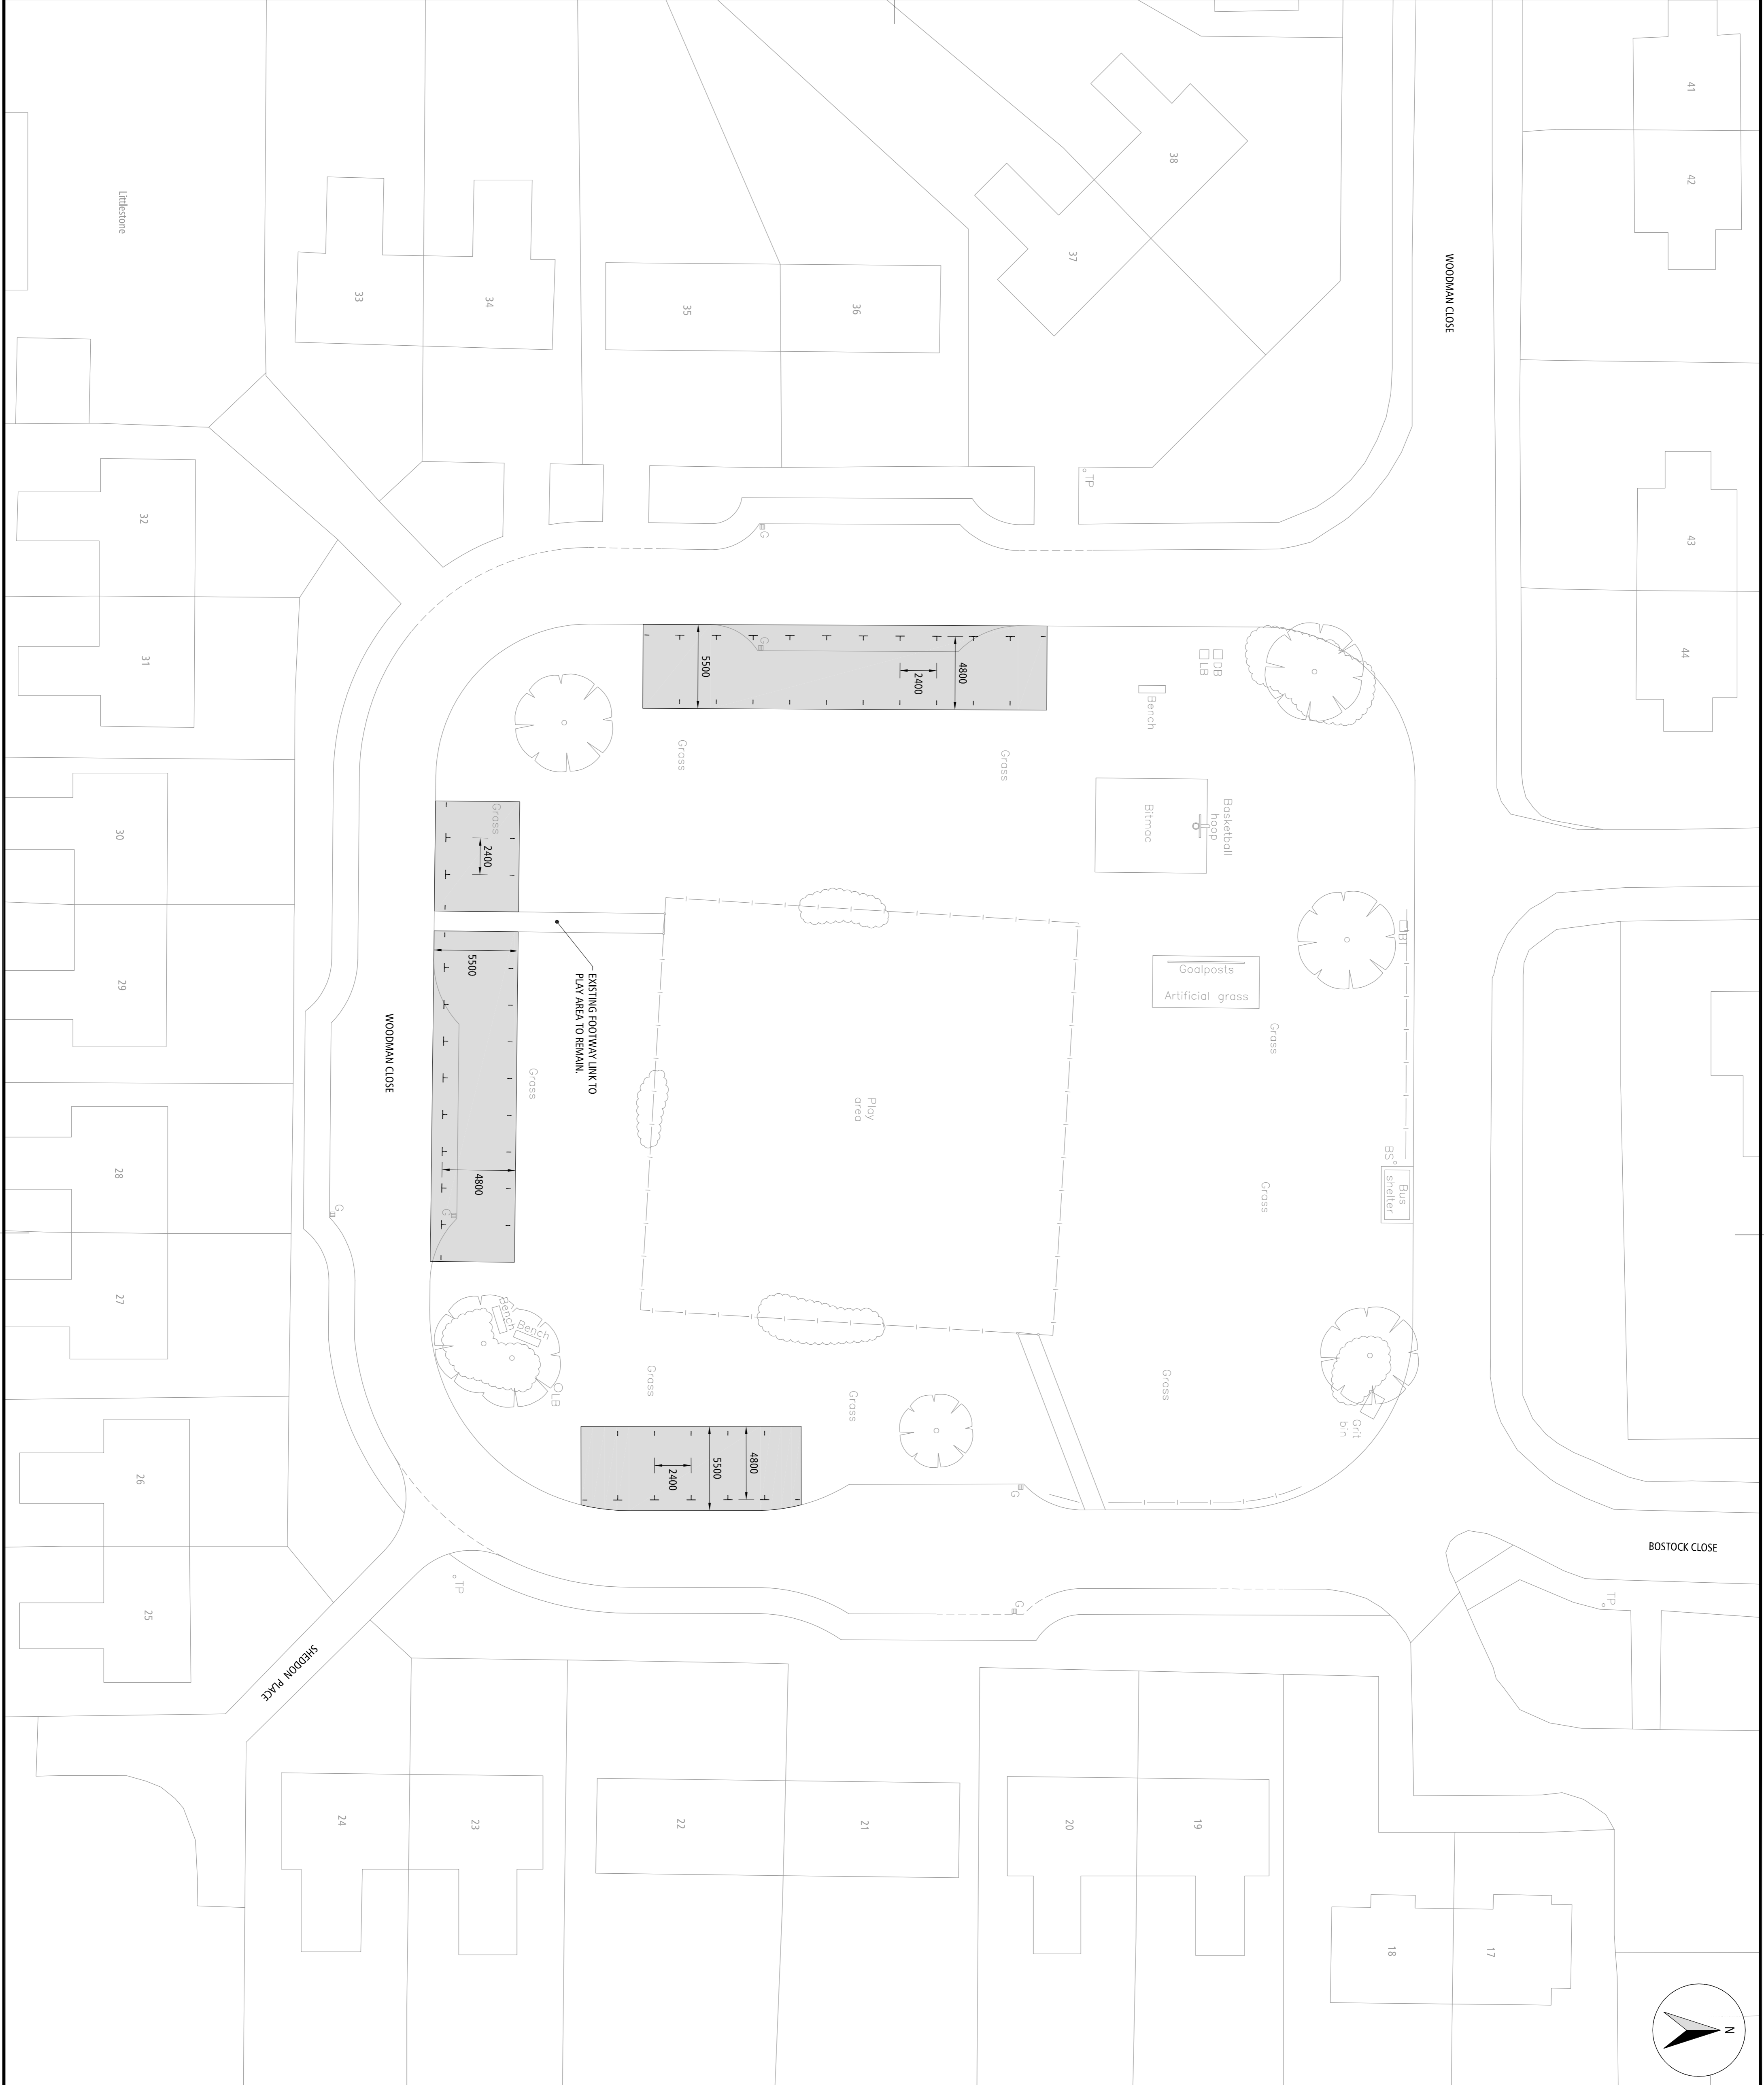

- NOTES:**
1. THE PROPOSED PARKING AREAS WILL BE CONSTRUCTED WITH KERBS TOGETHER WITH NEW DRAINAGE AS REQUIRED.
 2. THIS PROPOSAL PROVIDES A TOTAL OF 23 RESIDENTS PARKING BAYS.

Rev	Description	Date	Drawn
A	PROPOSED PARKING AREAS DEPT. REDUCED AND FOOTWAYS ALONG THE REAR DELETED.	04/12/19	C/E

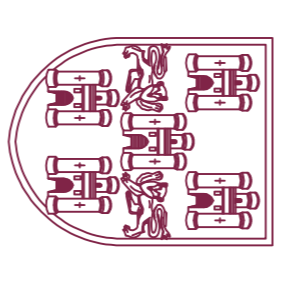

Winchester
 City Council

**ENGINEERING & TRANSPORT
 PLACE**

City Offices
 Colebrook Street
 Winchester
 SO23 9LU

Project: **WOODMAN CLOSE,
 SPARSHOLT**

Title: **PROPOSED ADDITIONAL RESIDENTS PARKING
 OPTION 1**

Scale: 1:200 @ A1	Date: 29/08/19
Drawn: MCS	CAD: MCH
DRG. No. 7010002/5701A	Checked: C/E
	Status: P