



KEY
 PROPOSED PARKING AREAS.

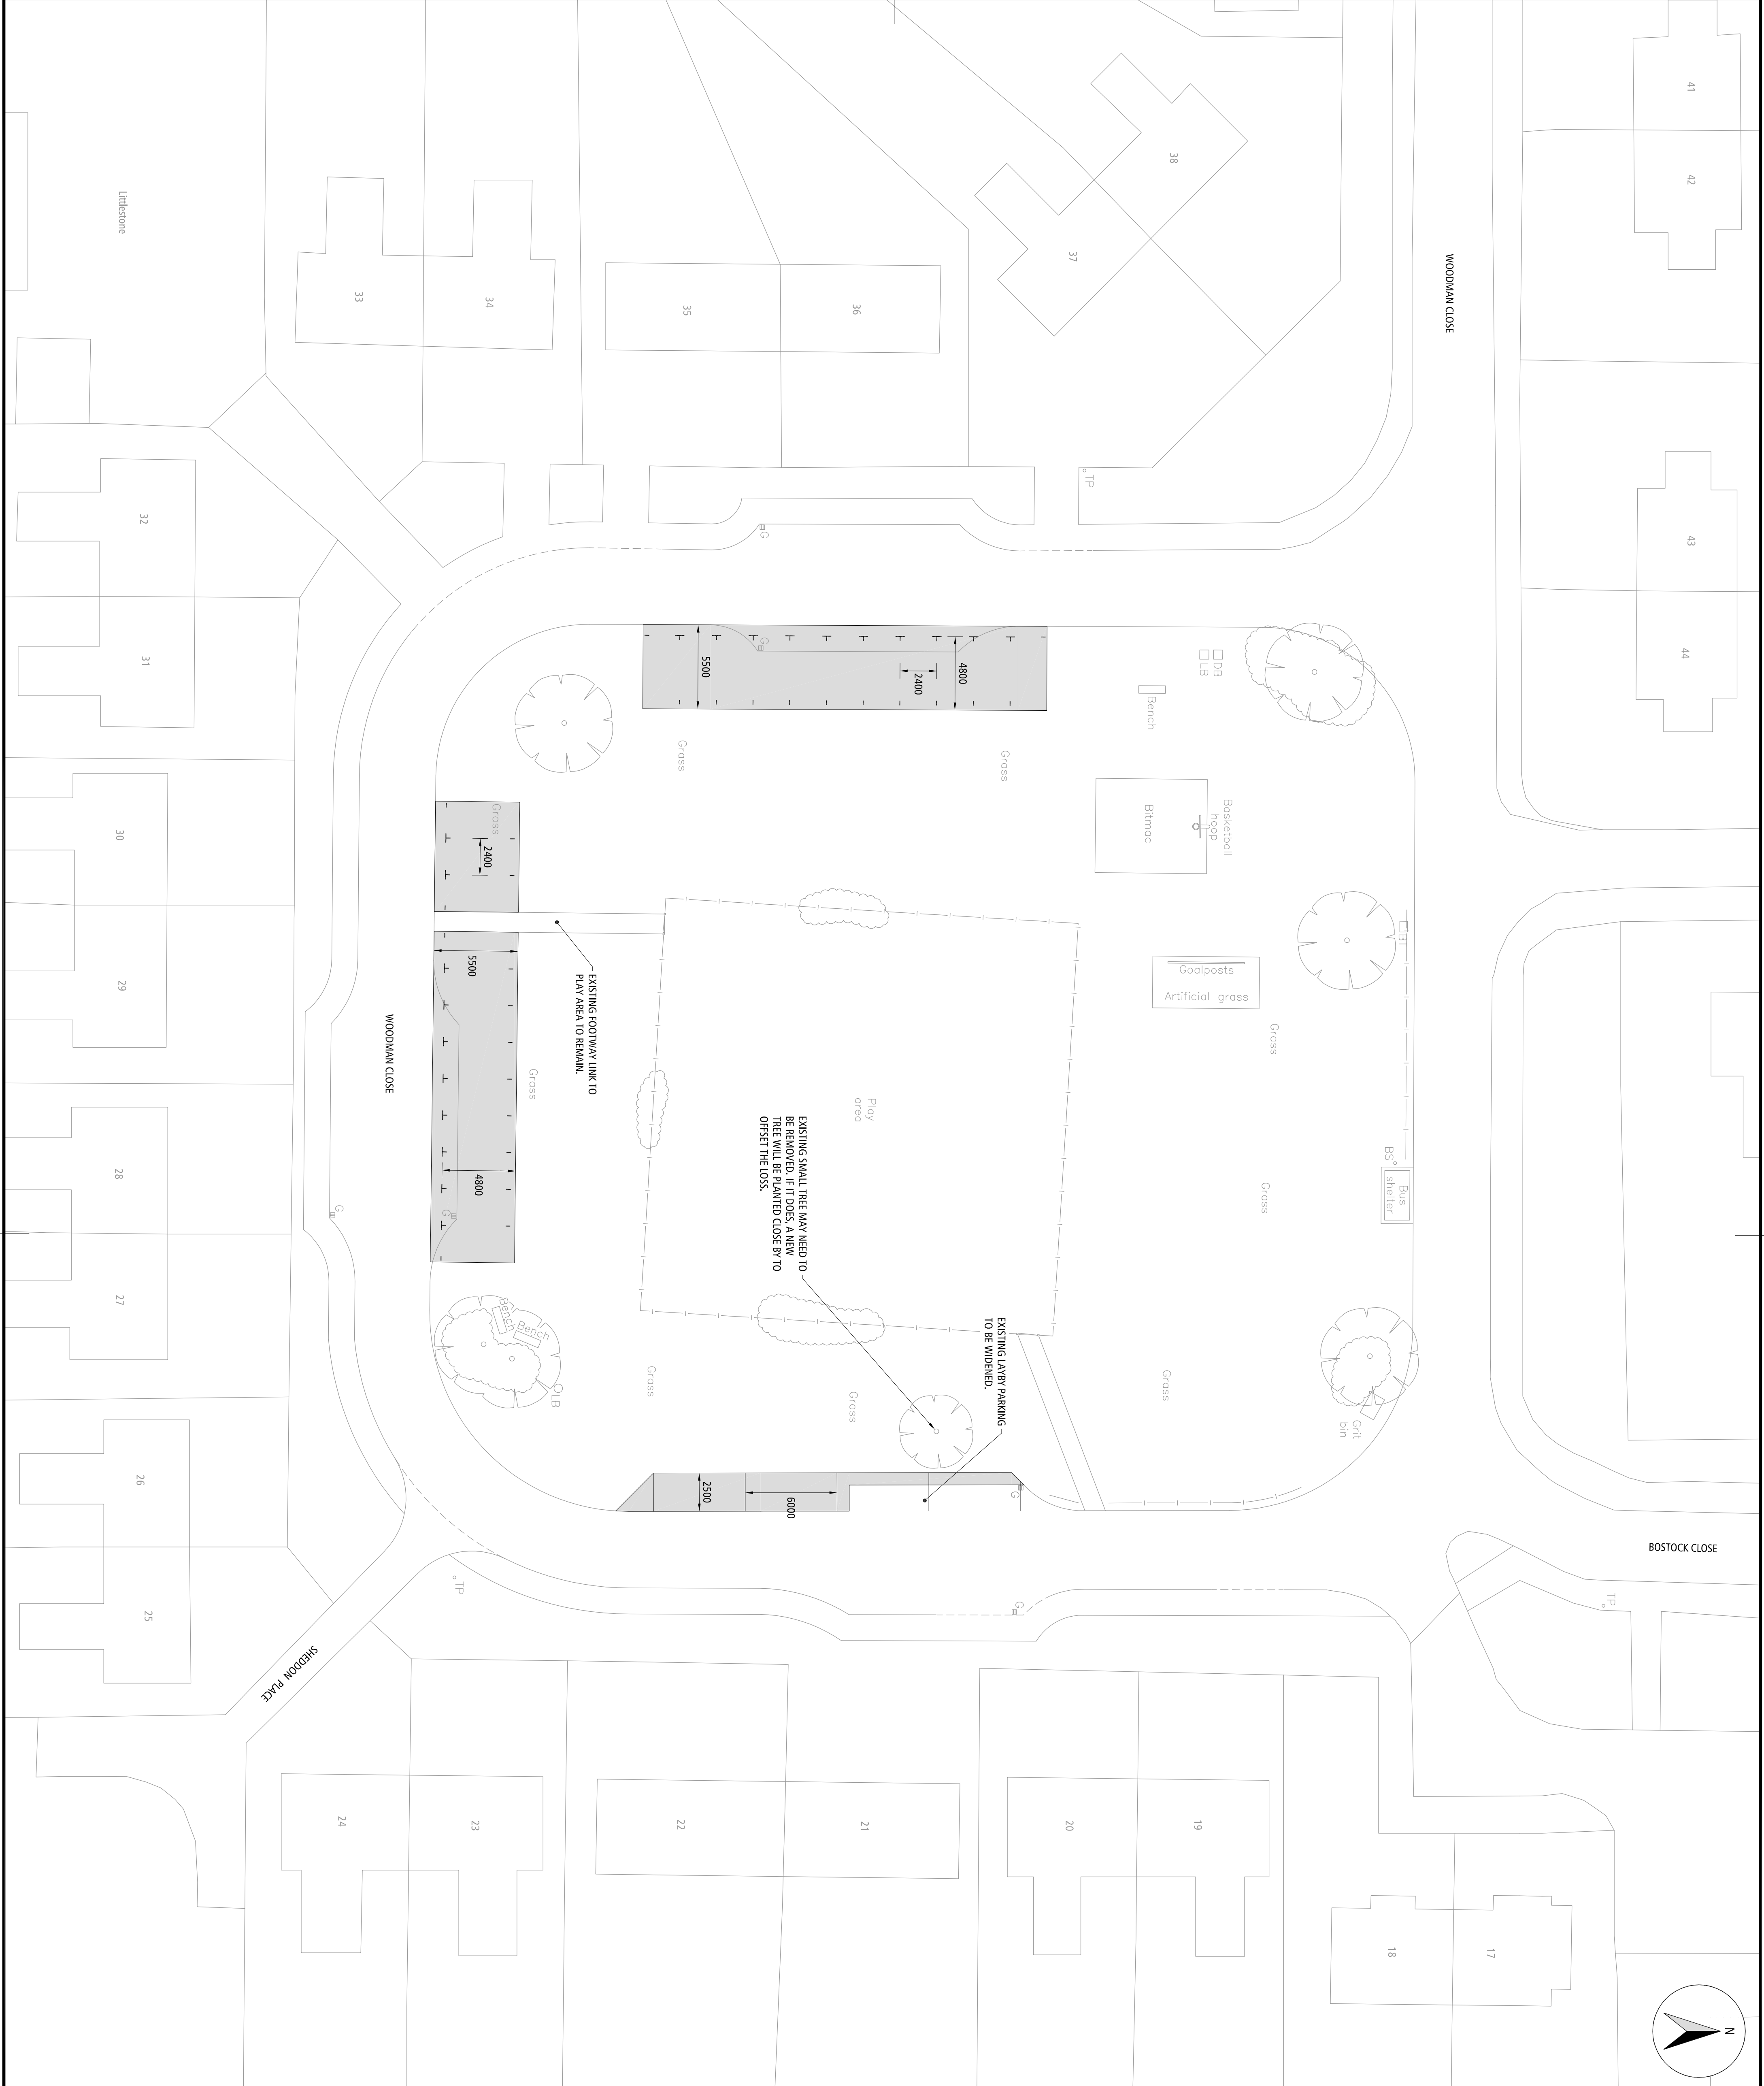

- NOTES:
1. THE PROPOSED LAVRY'S WILL BE CONSTRUCTED WITH KERBS TOGETHER WITH NEW DRAINAGE AS REQUIRED.
 2. THIS PROPOSAL PROVIDES A TOTAL OF 27 NEW RESIDENT PARKING BAYS.
 3. THE LAVRY MARKINGS SHOWN ARE FOR INDICATIVE PURPOSES. THIS IS TO SHOW HOW MANY NEW BAYS WILL BE ACHIEVABLE.

Rev	Description	Date	Drawn

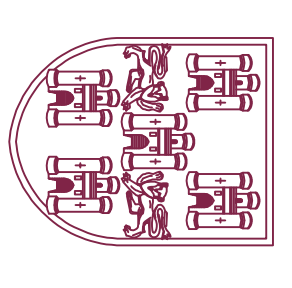

Winchester
 City Council

ENGINEERING & TRANSPORT
 PLACE

City Offices
 Colebrook Street
 Winchester
 SO23 9LU

Project:
 WOODMAN CLOSE,
 SPARSHOLT

Title:
 PROPOSED ADDITIONAL RESIDENTS PARKING
 OPTION 3

Scale: 1:200 @ A1	Date: 06/10/20
Drawn: CE	Checked: CE
CAD: MCH	Status: P
DRG. No. 7010002/5703	