
## **Erskine Road Play Area** Winchester City Council

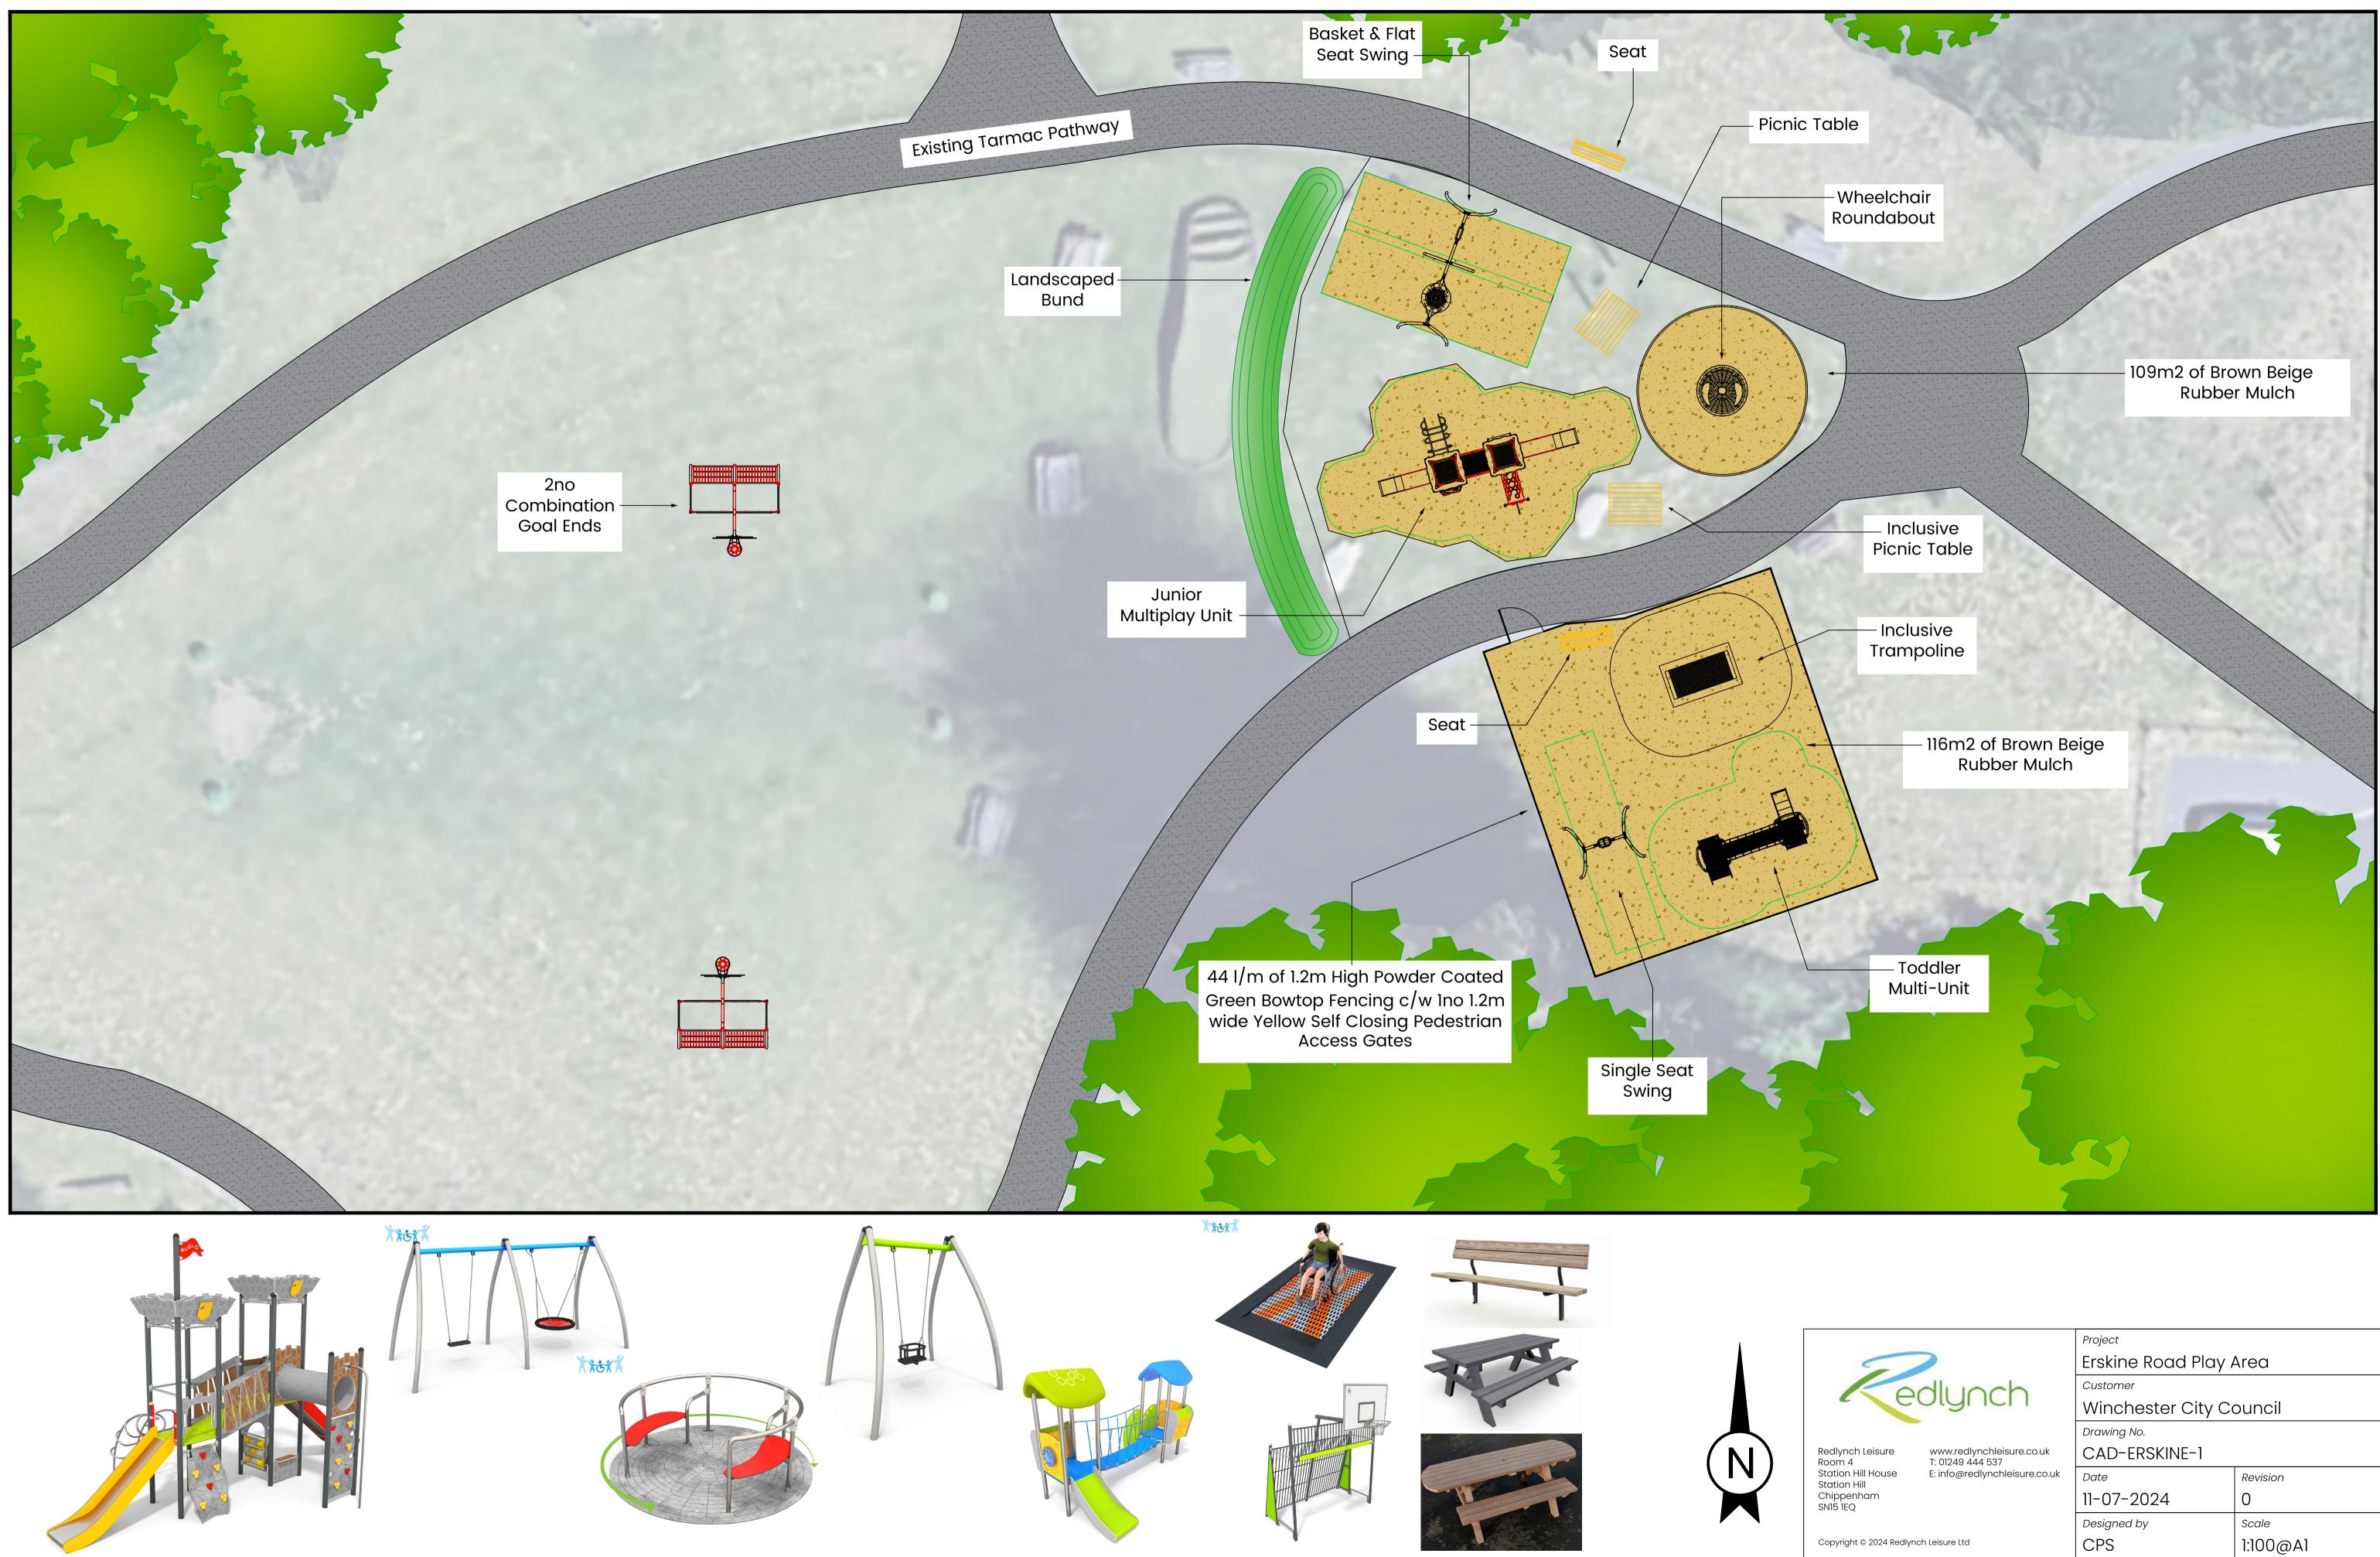

edlynch		Project	
		Erskine Road Play Area	
		Customer	
		Winchester City Council	
		Drawing No.	
dlynch Leisure om 4 tion Hill House tion Hill ippenham 5 IEQ	www.redlynchleisure.co.uk T: 01249 444 537 E: info@redlynchleisure.co.uk	CAD-ERSKINE-1	
		Date	Revision
		11-07-2024	0
		Designed by	Scale
pyright © 2024 Redlynch Leisure Ltd		CPS	1:100@A1